


App. A_1.3 duplex	
Type	3/4
bruto appartement	38.22 m²
netto appartement	30.30 m²

VERDIEPING 2 BLOK A
schaal 1/50


App. A_1.4 duplex	
Type	2/3
bruto appartement	46.38 m²
netto appartement	37.07 m²

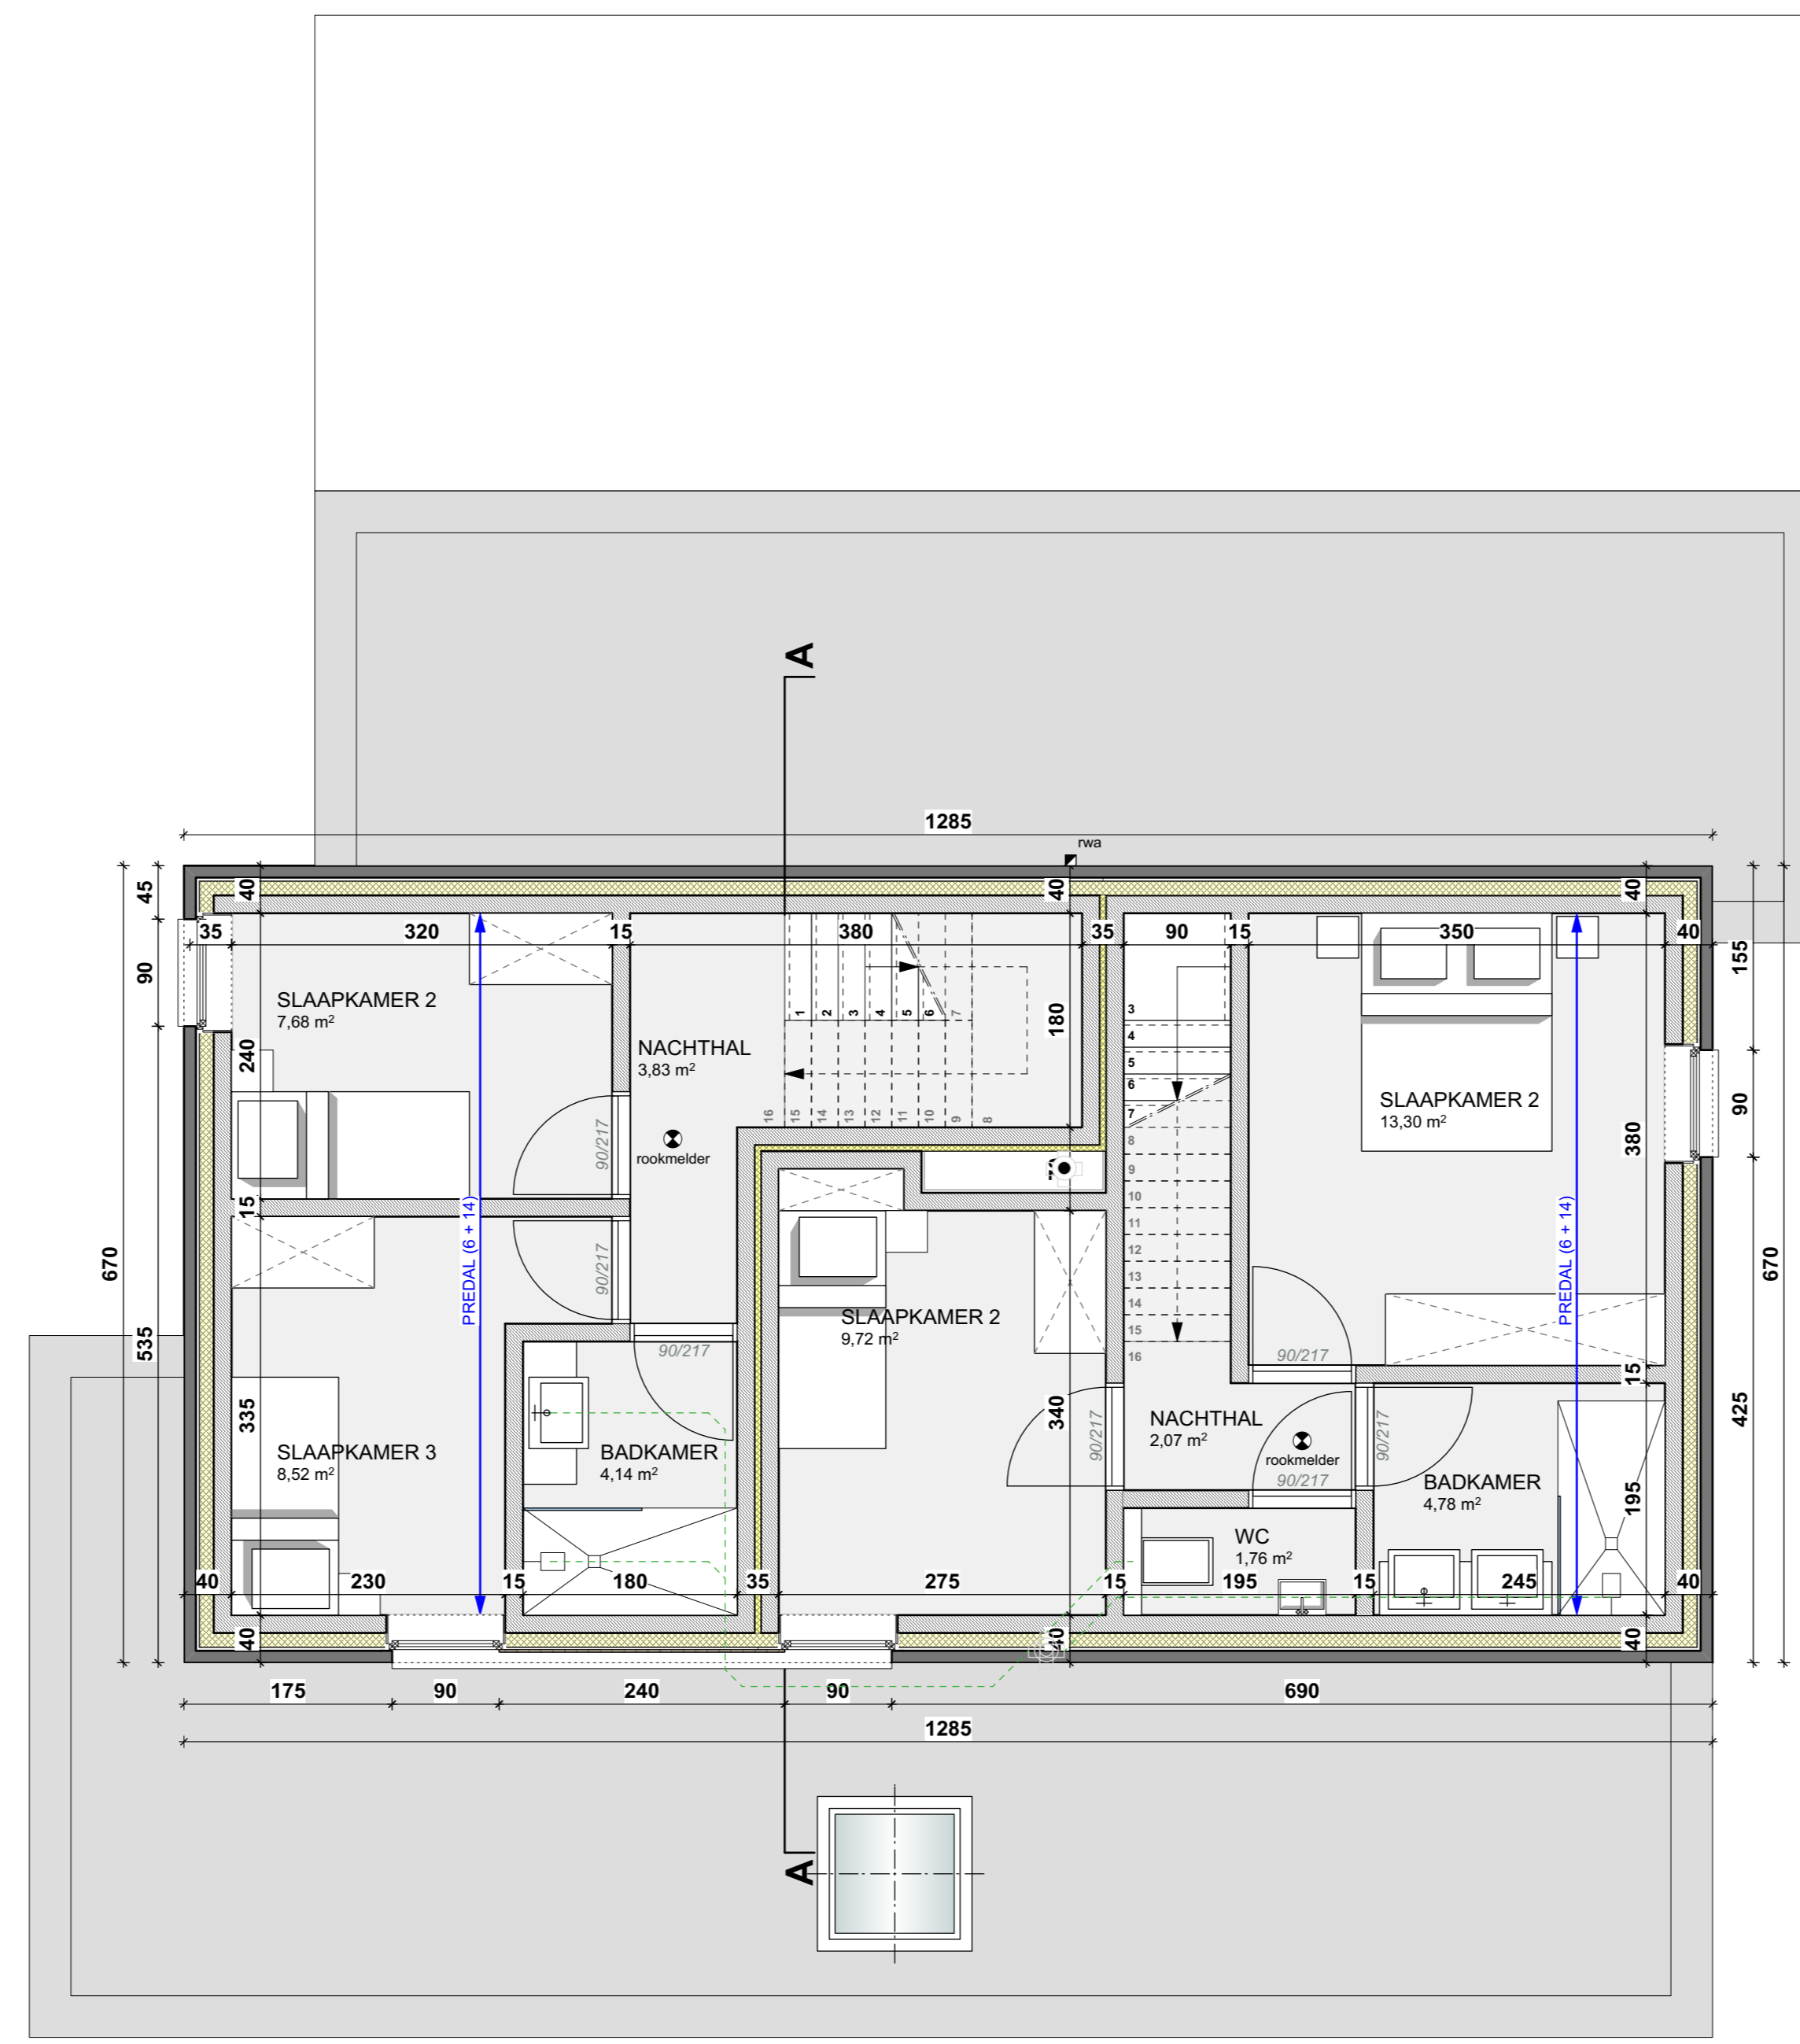

App. B_1.3 duplex	
Type	3/4
bruto appartement	38.22 m²
netto appartement	30.30 m²

VERDIEPING 2 BLOK B
schaal 1/50


App. B_1.4 duplex	
Type	2/3
bruto appartement	46.38 m²
netto appartement	37.07 m²

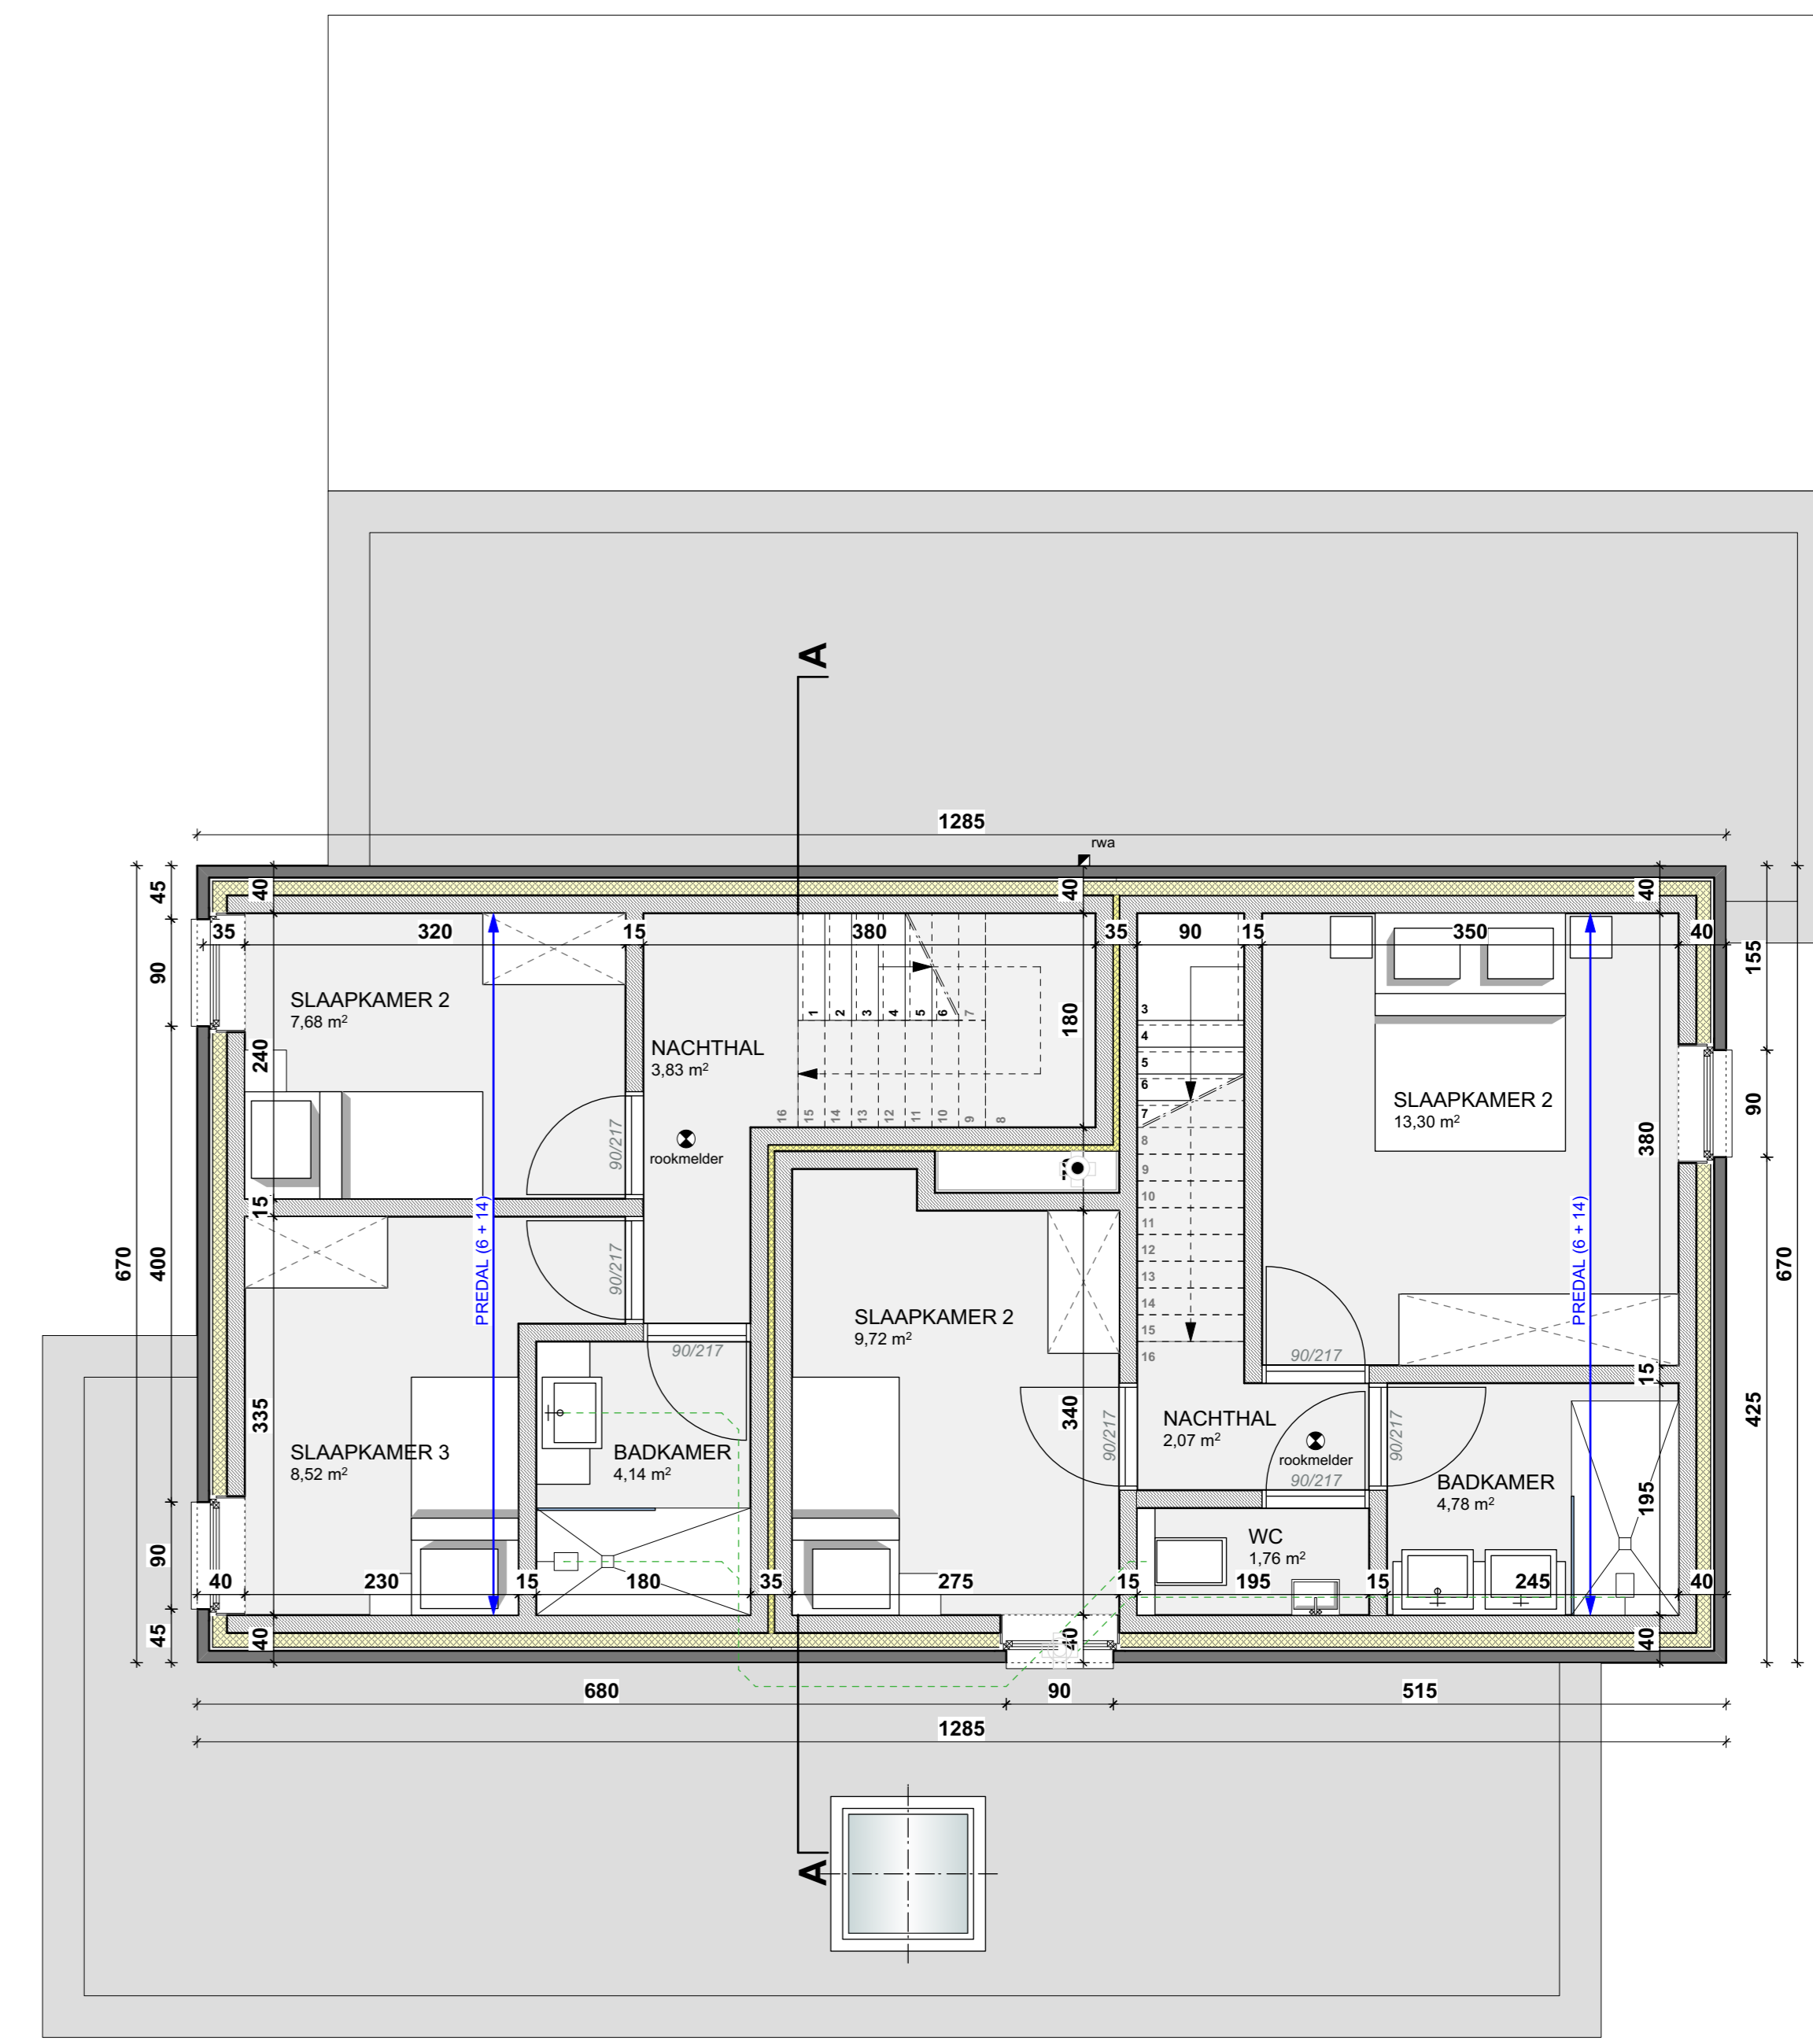

App. C_1.3 duplex	
Type	3/4
bruto appartement	38.22 m²
netto appartement	30.30 m²

VERDIEPING 2 BLOK C
schaal 1/50


App. C_1.4 duplex	
Type	2/3
bruto appartement	46.38 m²
netto appartement	37.07 m²

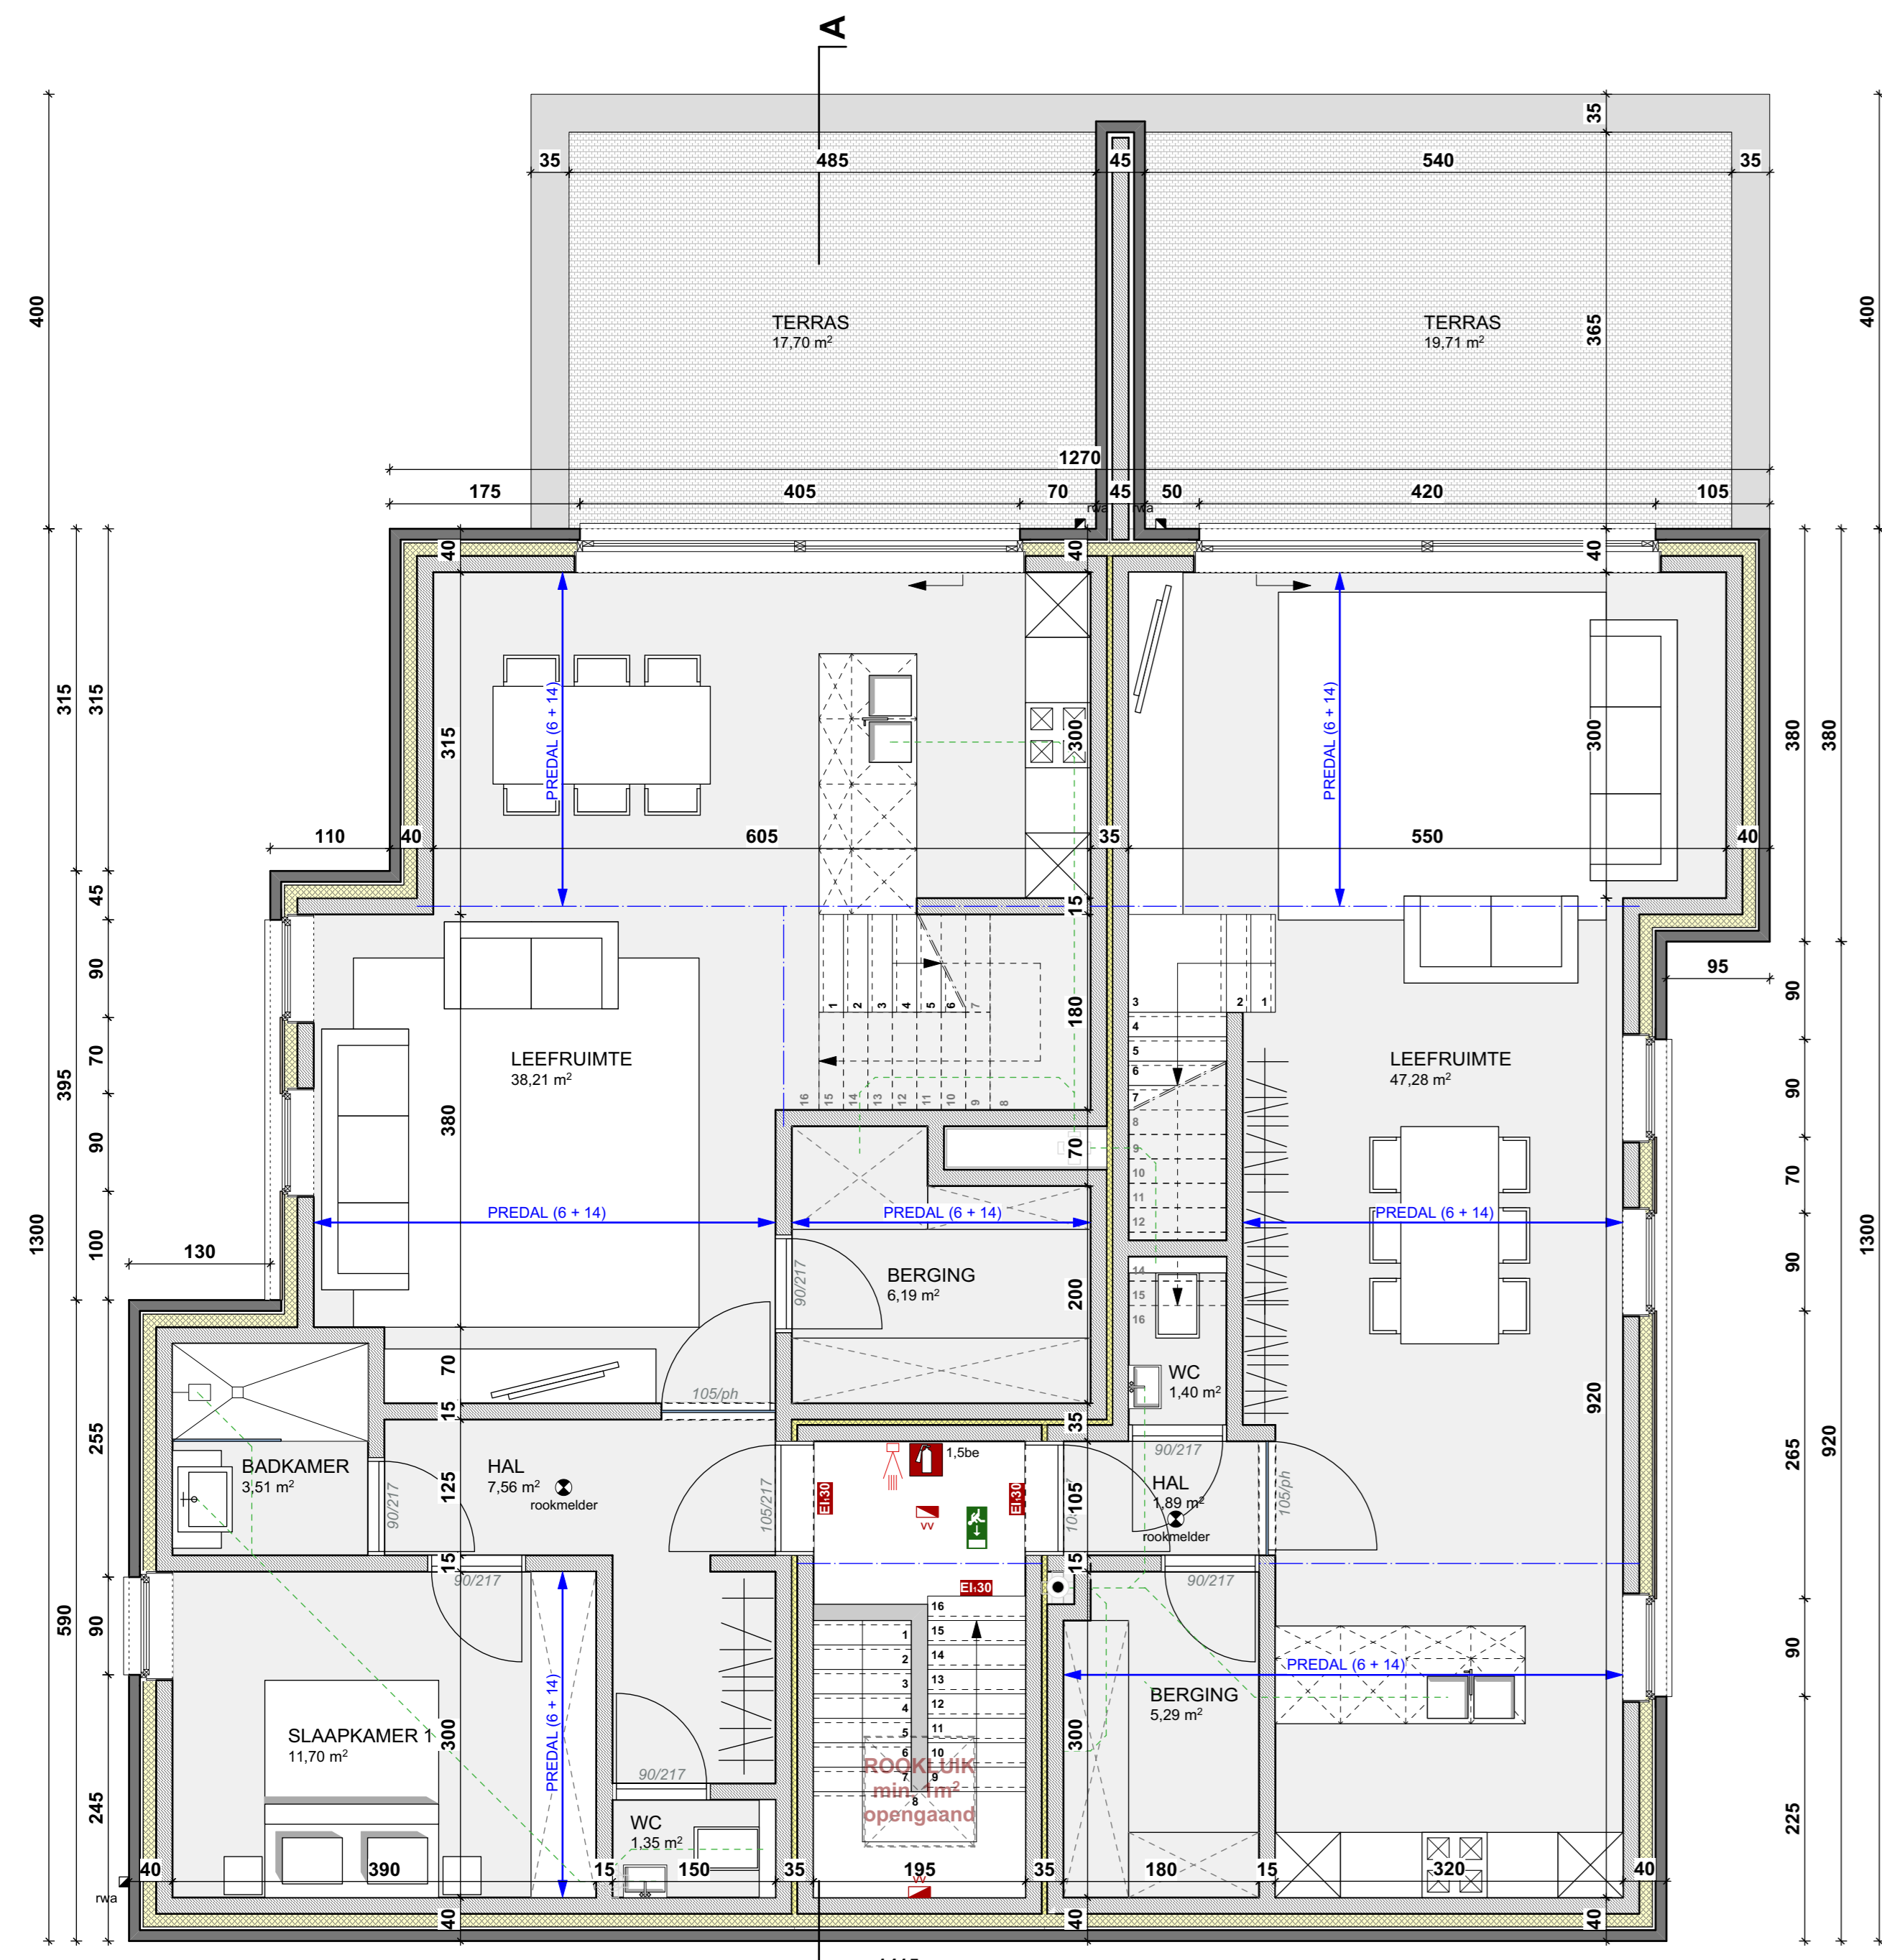

App. A_1.3	
Type	3/4
bruto appartement	90.26 m²
netto appartement	76.15 m²

VERDIEPING 1 BLOK A
schaal 1/50


App. A_1.4	
Type	2/3
bruto appartement	73.10 m²
netto appartement	60.88 m²

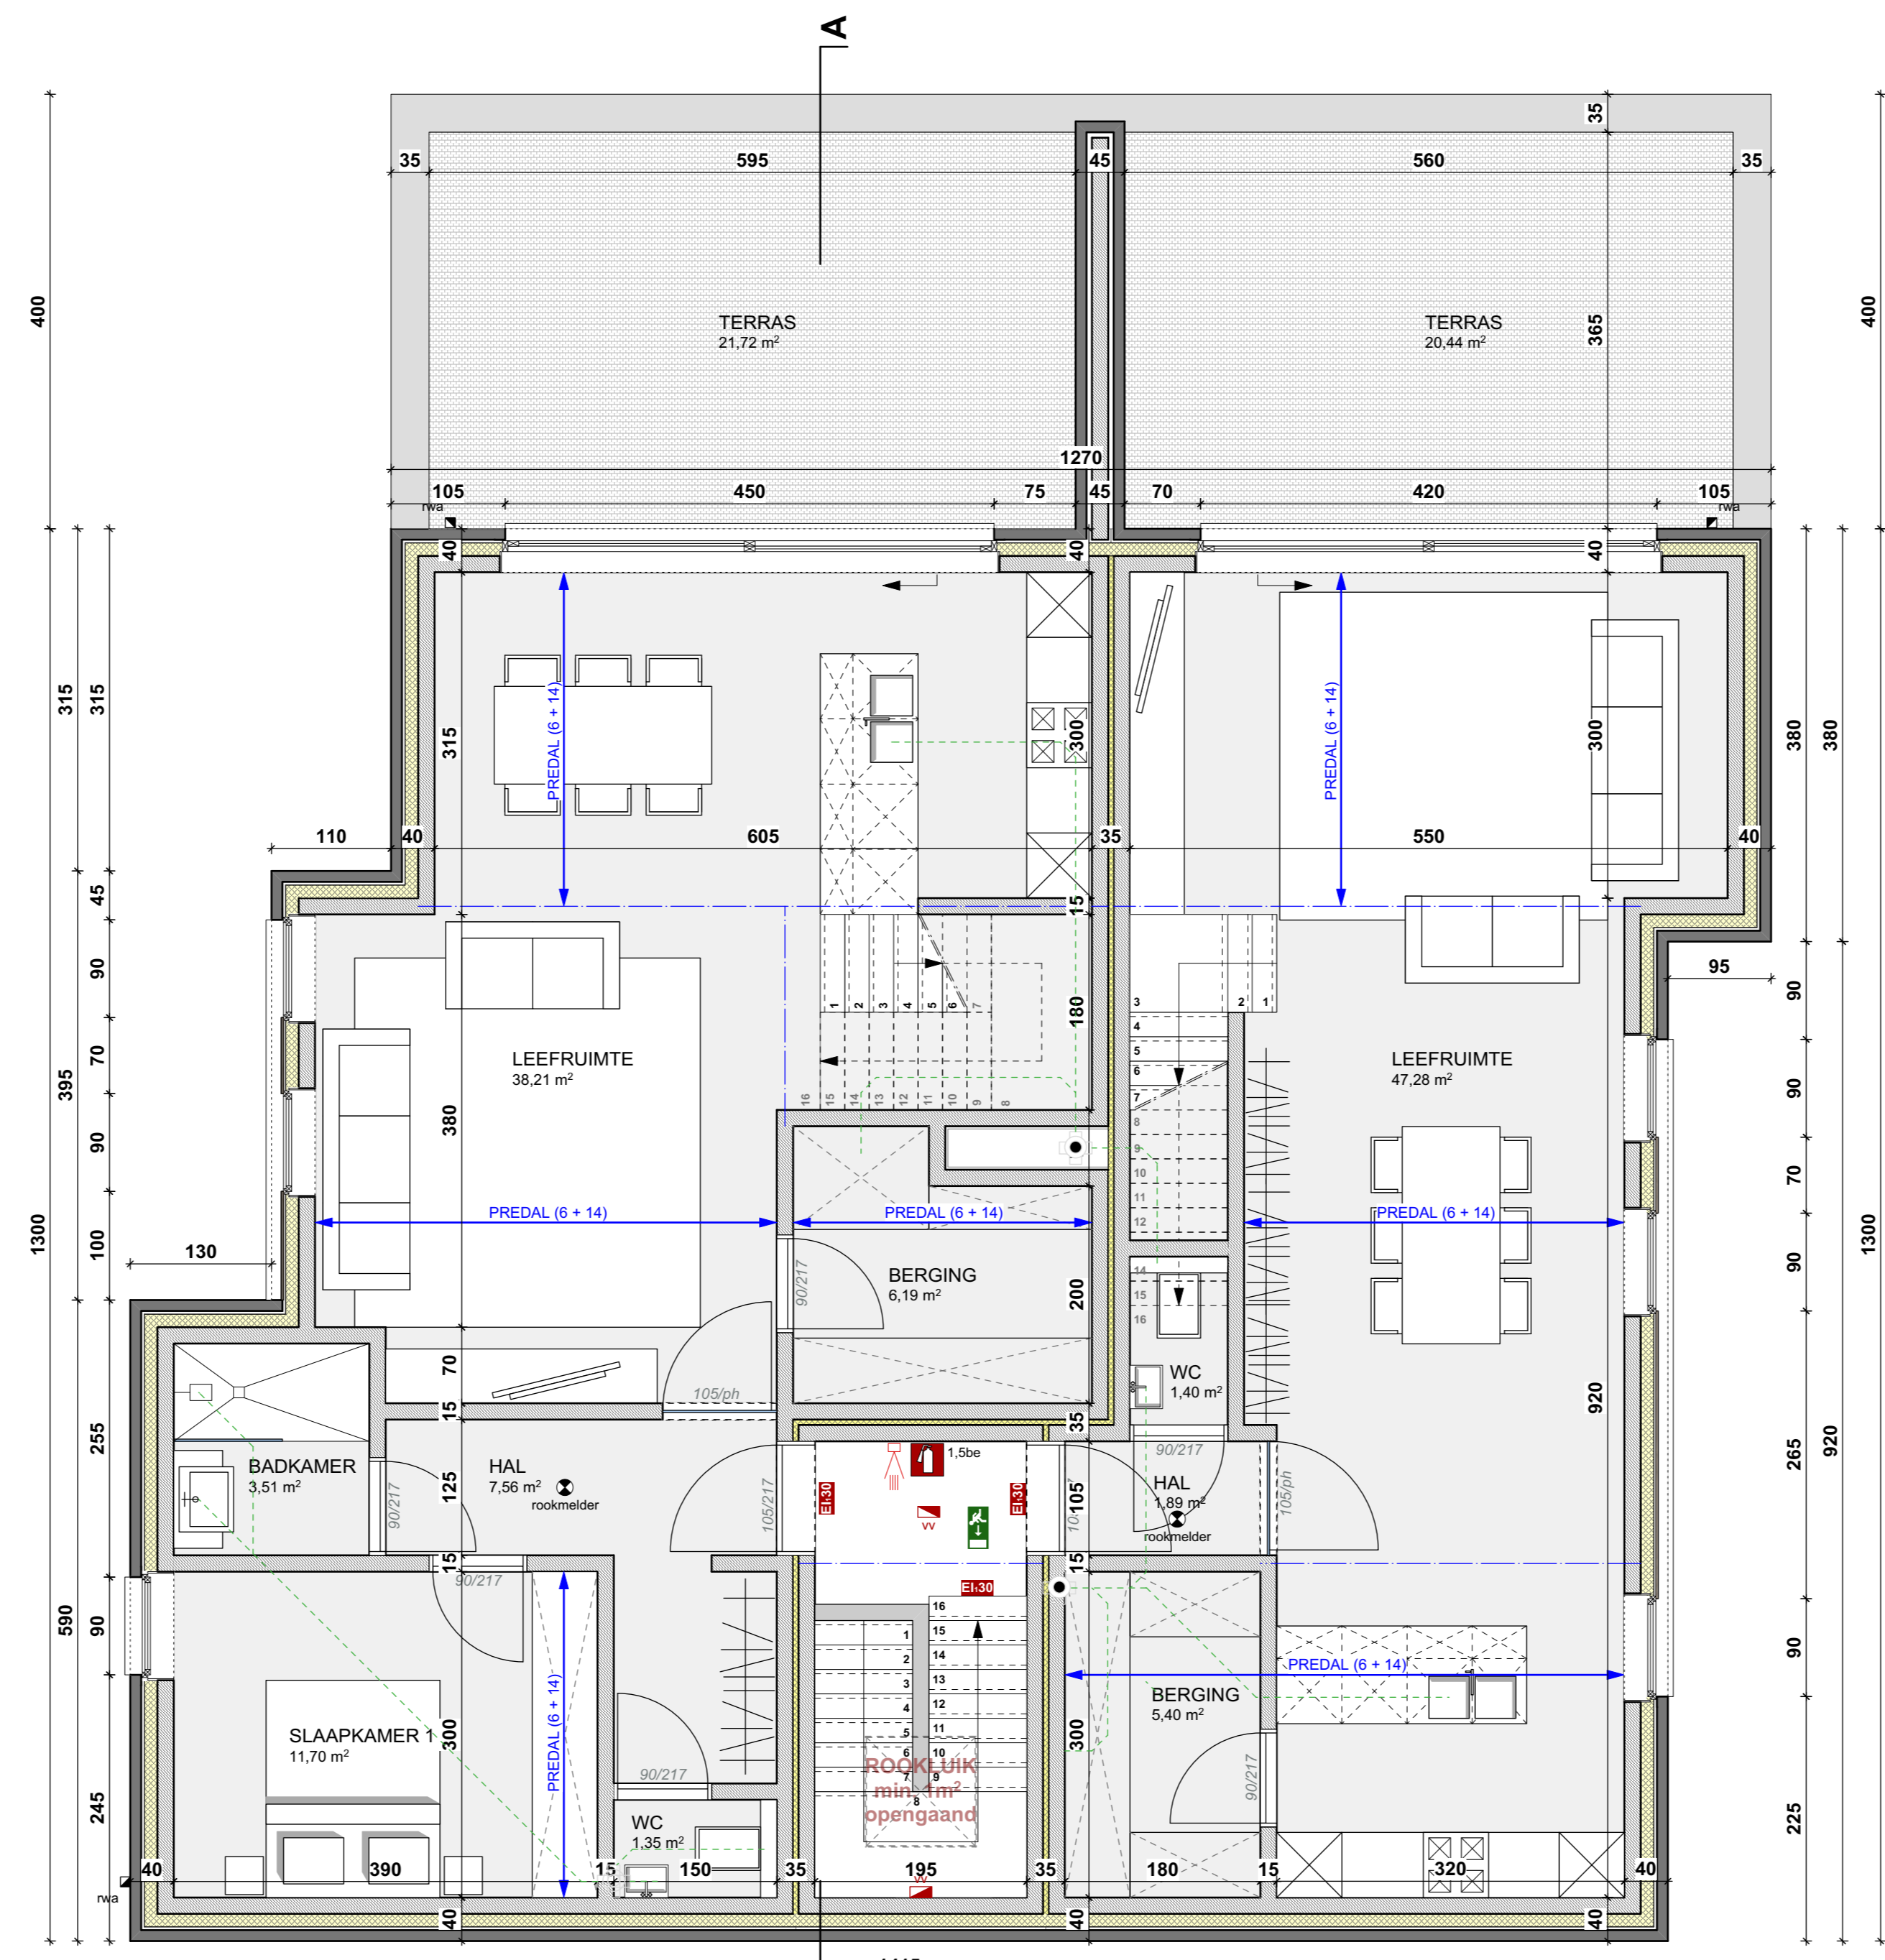

App. B_1.3	
Type	3/4
bruto appartement	90.26 m²
netto appartement	76.15 m²

VERDIEPING 1 BLOK B
schaal 1/50

App. B_1.4	
Type	2/3
bruto appartement	73.10 m²
netto appartement	60.88 m²

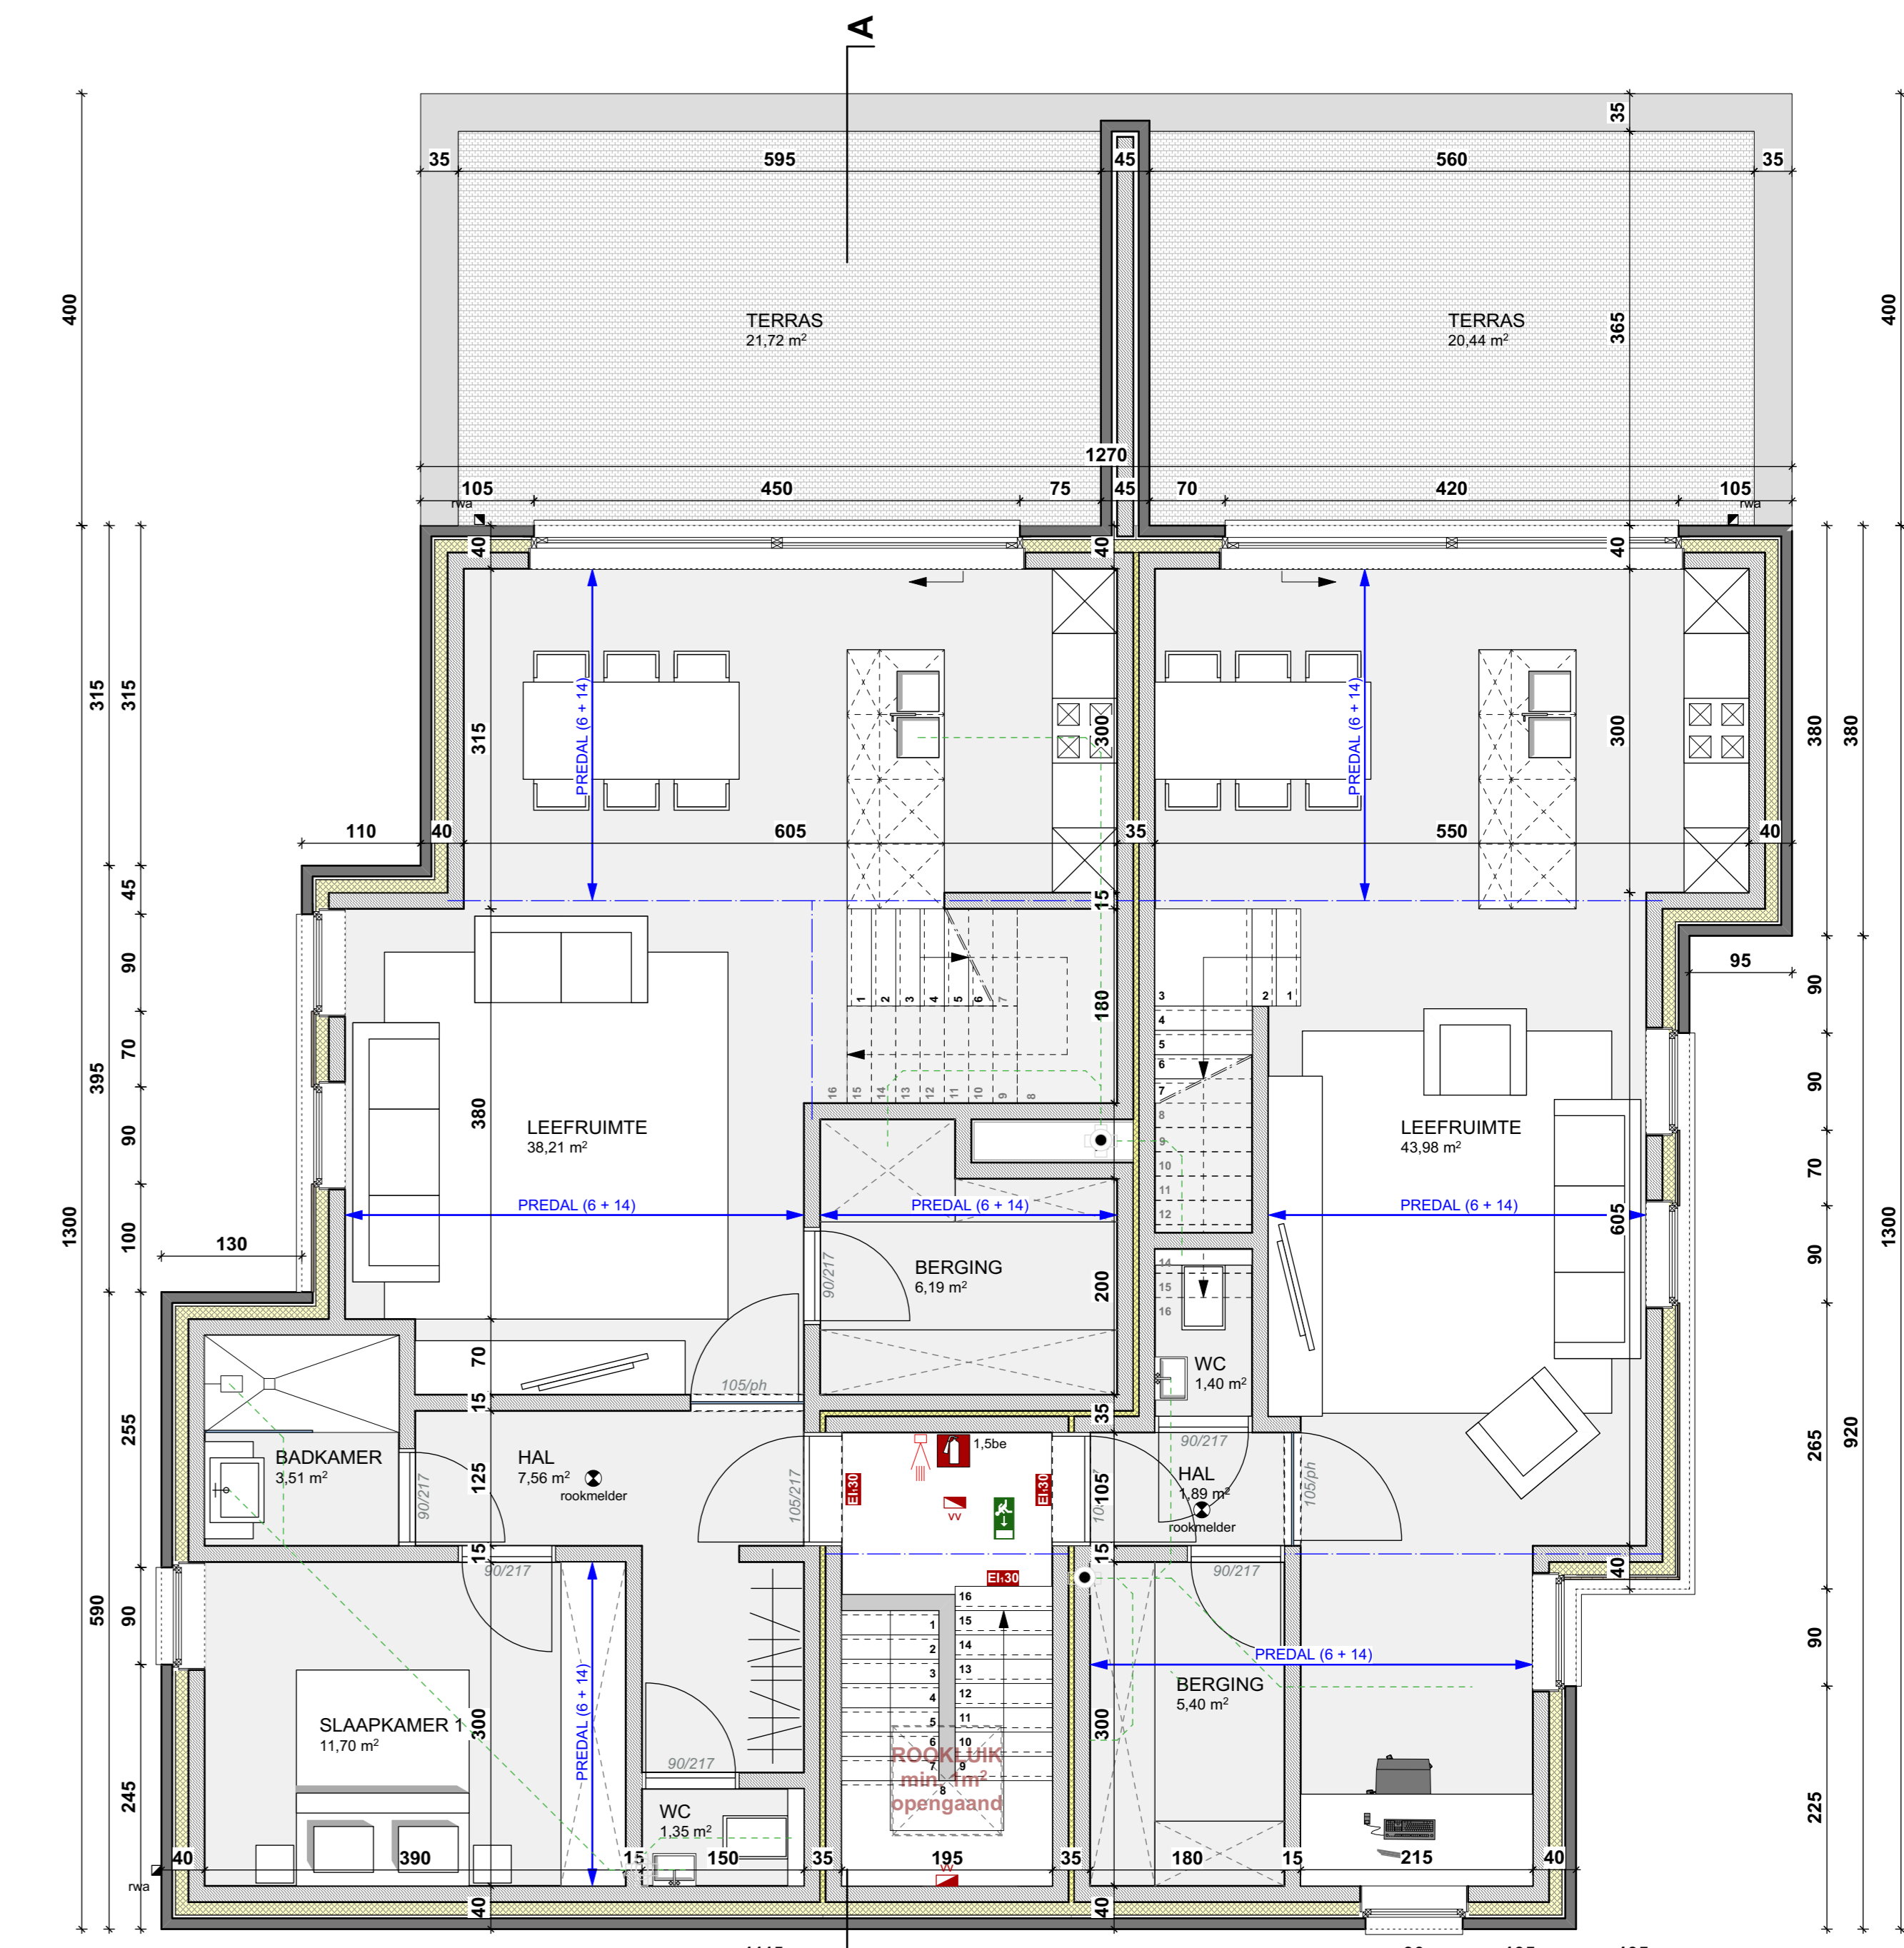

App. C_1.3	
Type	3/4
bruto appartement	90.26 m²
netto appartement	76.15 m²

VERDIEPING 1 BLOK C
schaal 1/50

App. C_1.4	
Type	2/3
bruto appartement	69.79 m²
netto appartement	57.57 m²