


App. A_0.1	
Type	2/3
bruto appartement	96,85 m ²
netto appartement	81,32 m ²

App. A_0.2	
Type	2/3
bruto appartement	101,40 m ²
netto appartement	85,95 m ²


GELIJKVLOERS BLOK A
schaal 1/50

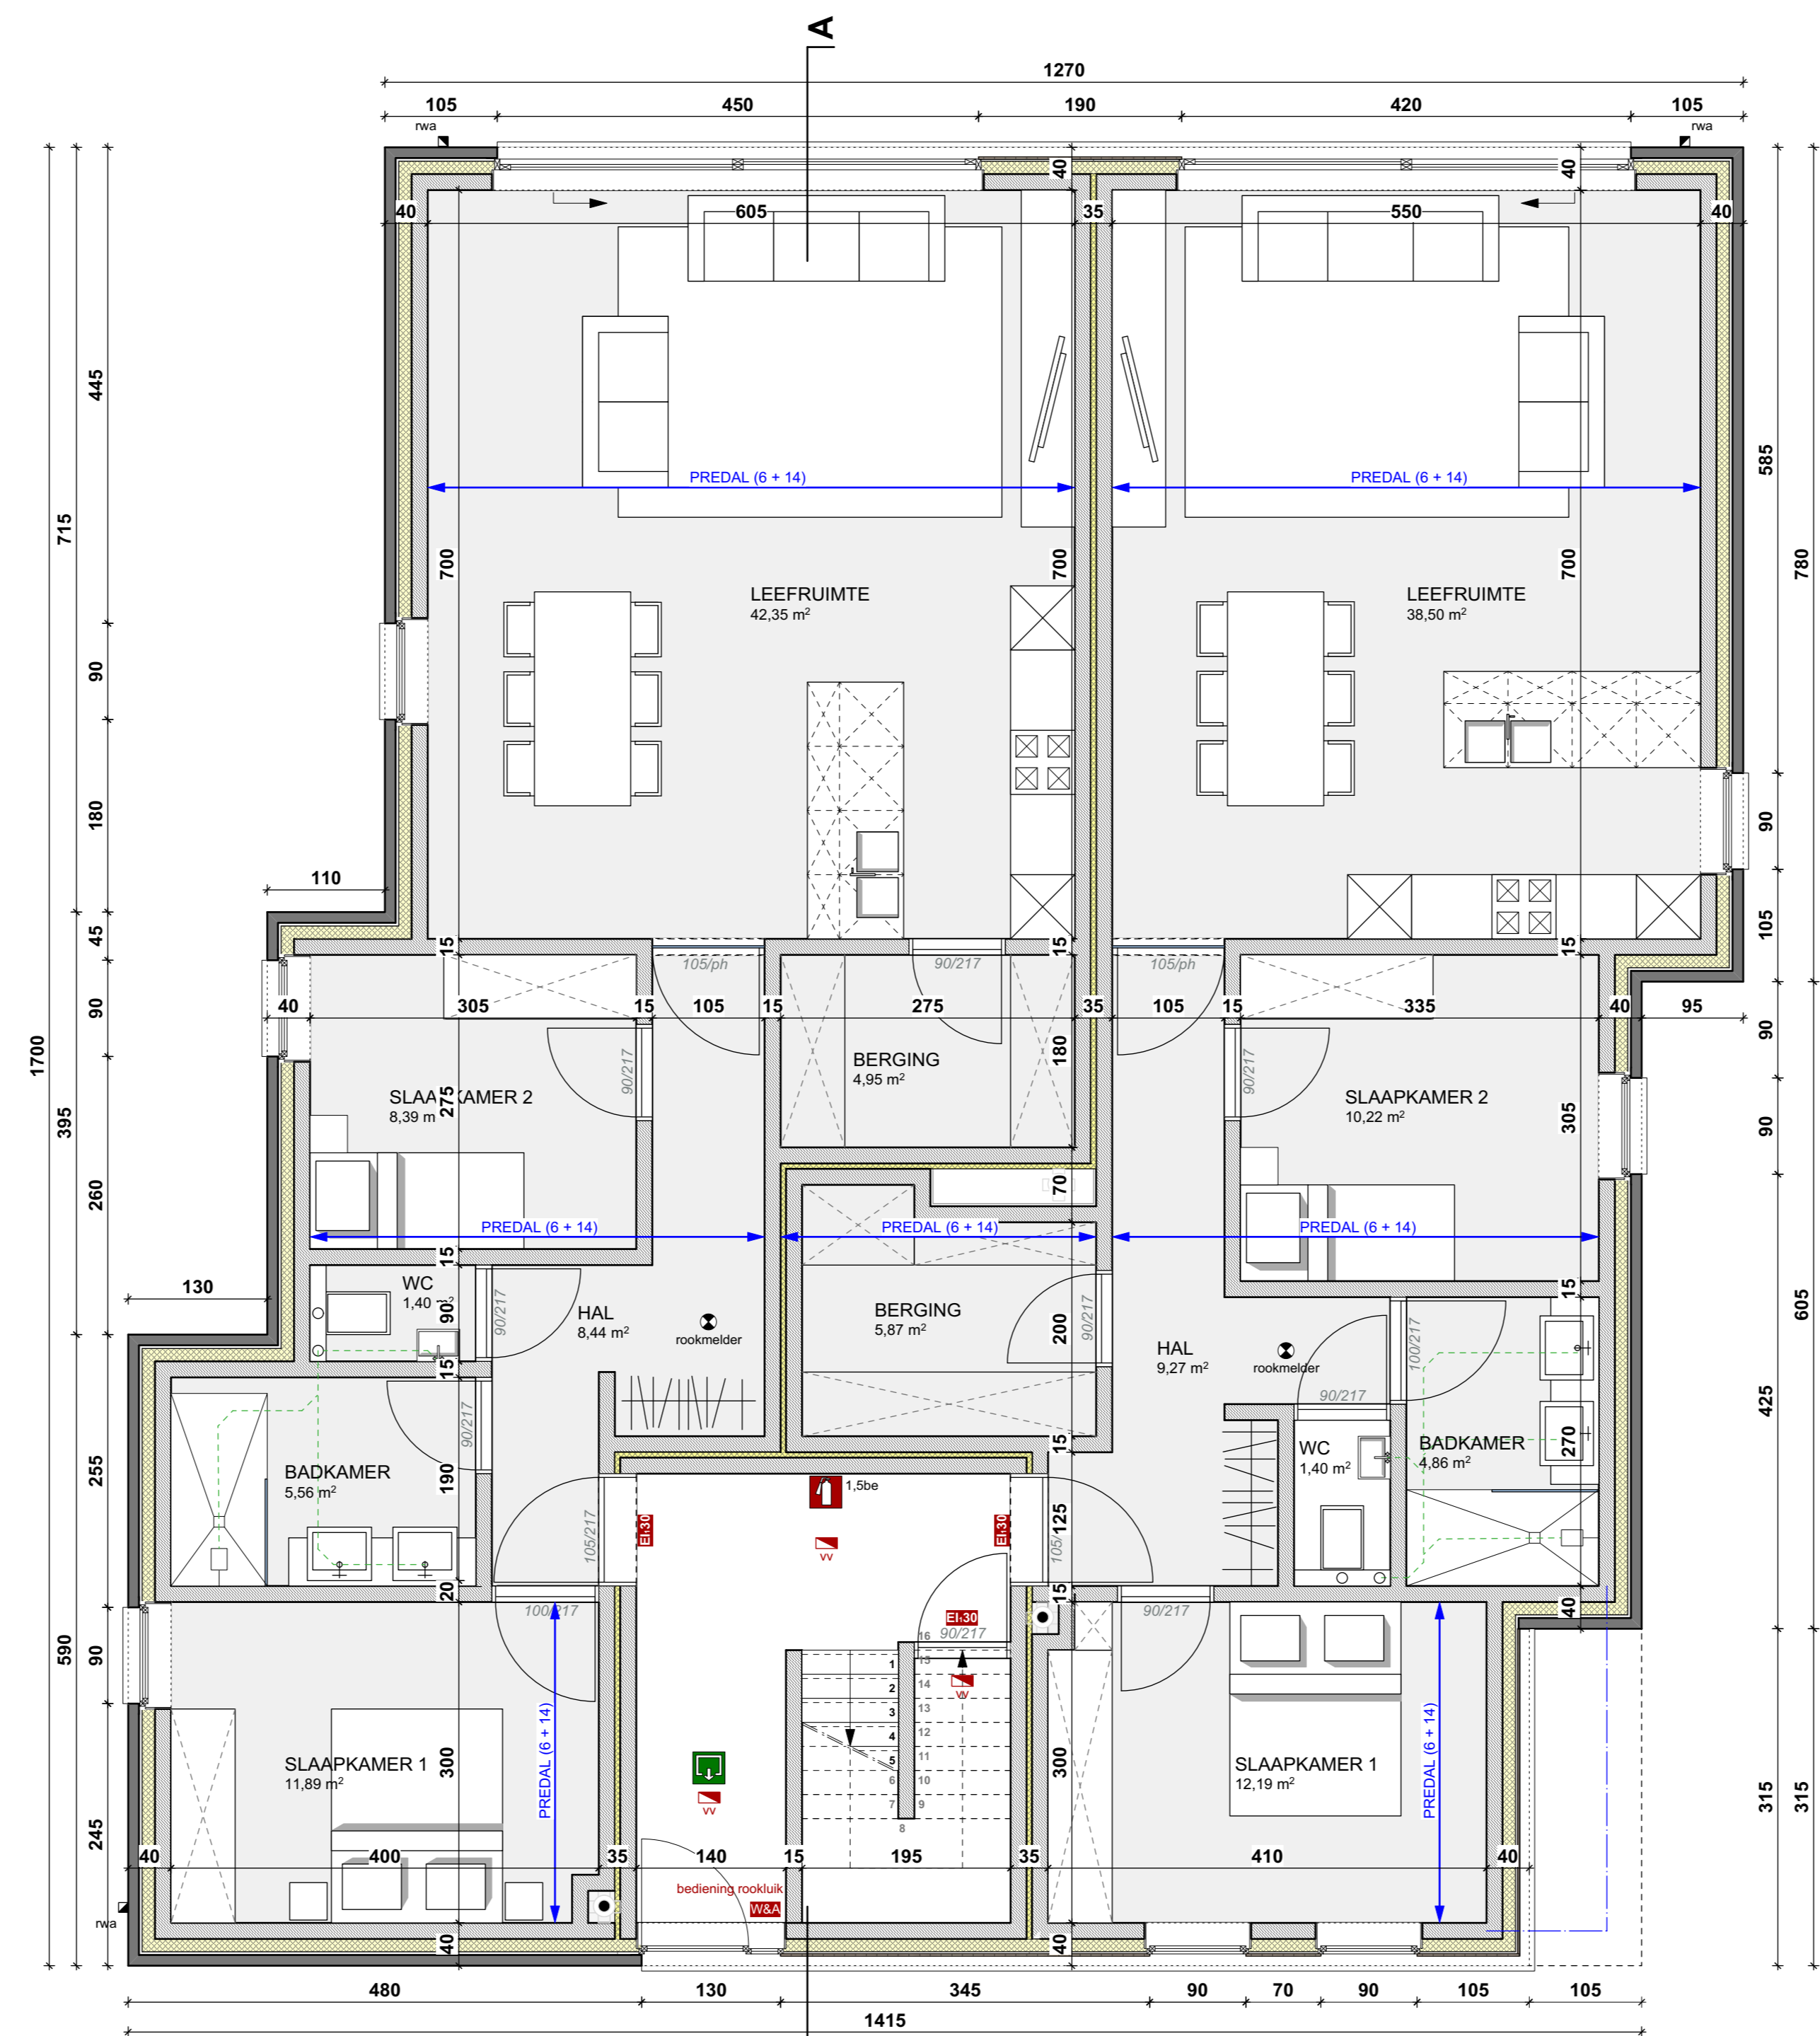

App. B_0.1	
Type	2/3
bruto appartement	102,05 m ²
netto appartement	86,52 m ²

App. B_0.2	
Type	2/3
bruto appartement	101,40 m ²
netto appartement	85,95 m ²


GELIJKVLOERS BLOK B
schaal 1/50

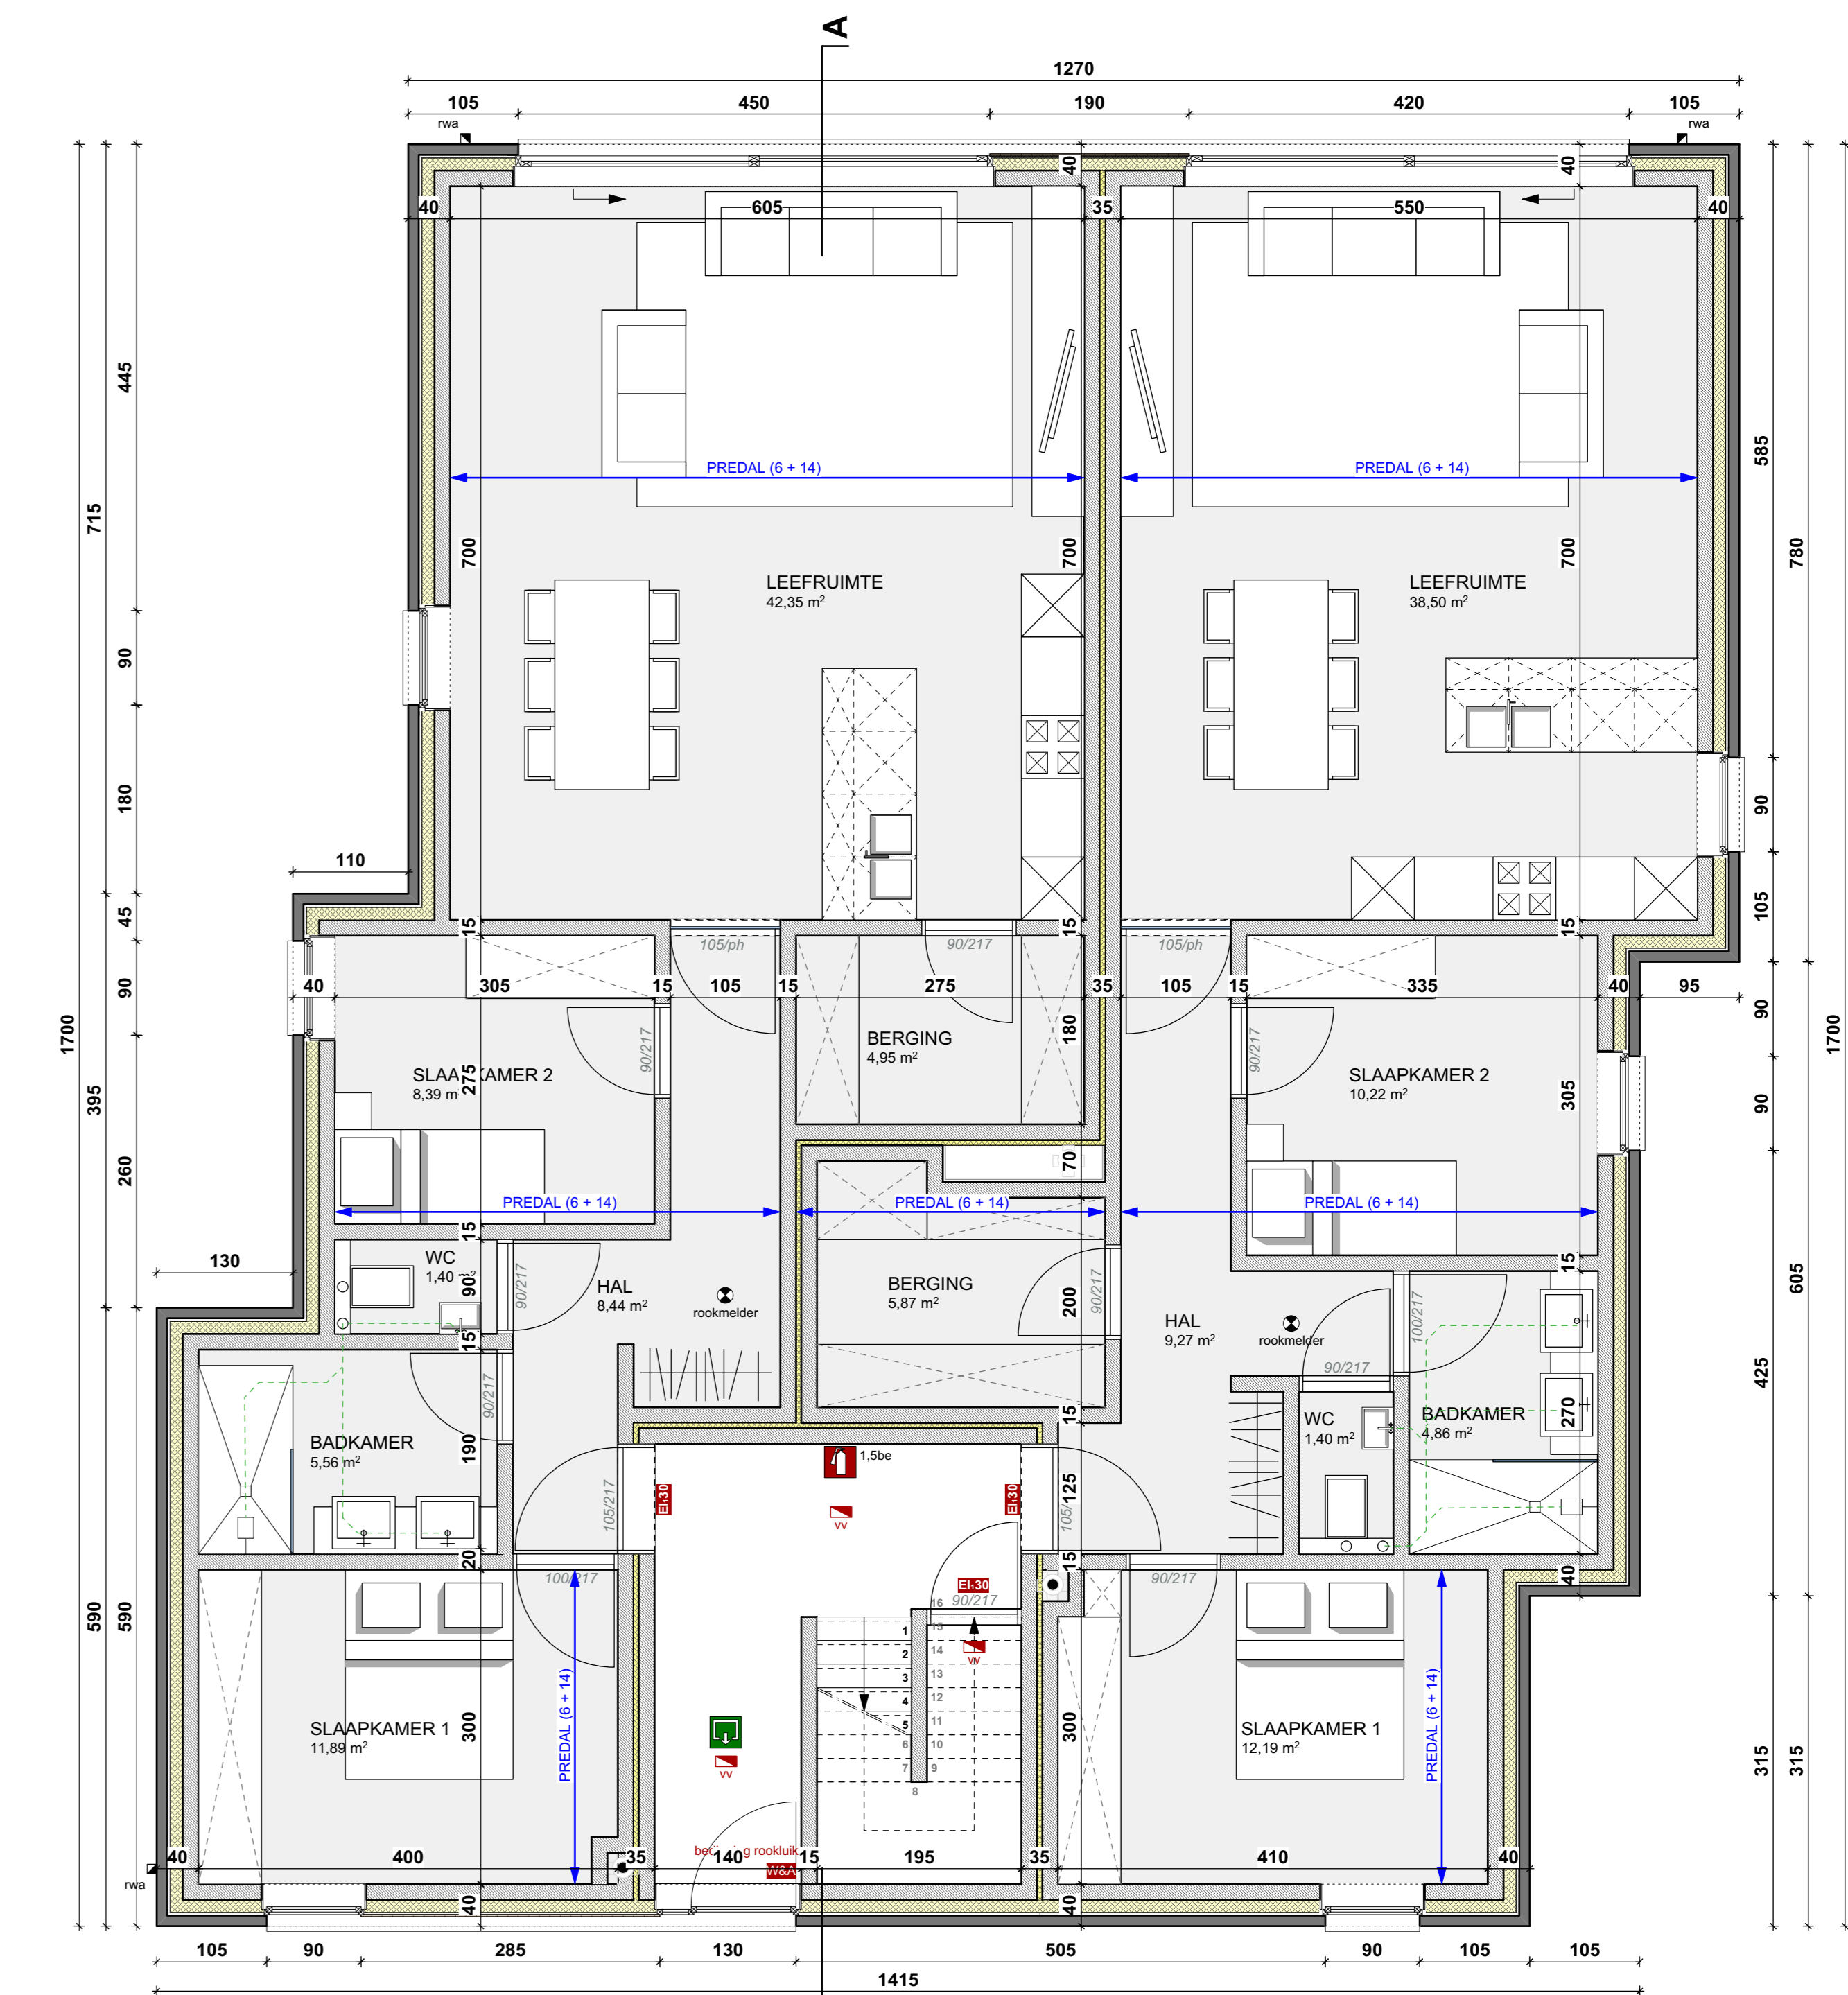


App. C_0.1	
Type	2/3
bruto appartement	102,05 m ²
netto appartement	86,52 m ²

App. C_0.2	
Type	2/3
bruto appartement	101,40 m ²
netto appartement	85,95 m ²


GELIJKVLOERS BLOK C
schaal 1/50

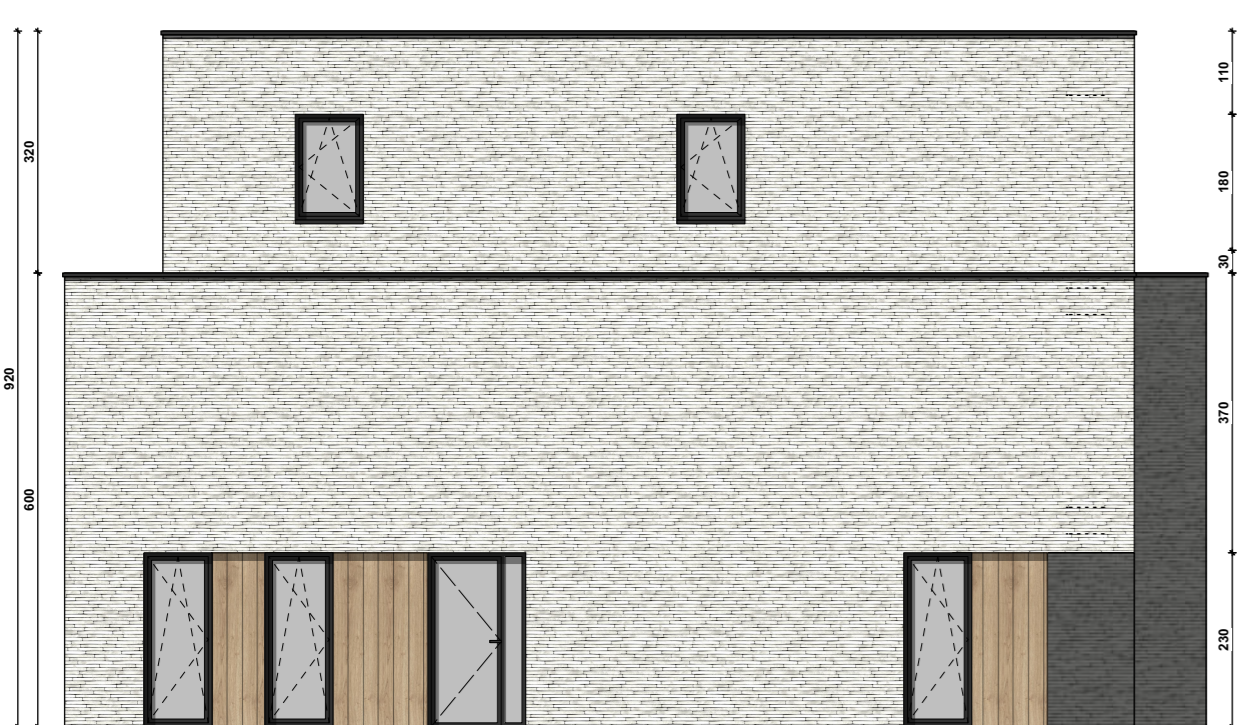


VOORGEVEL BLOK A
schaal 1/100

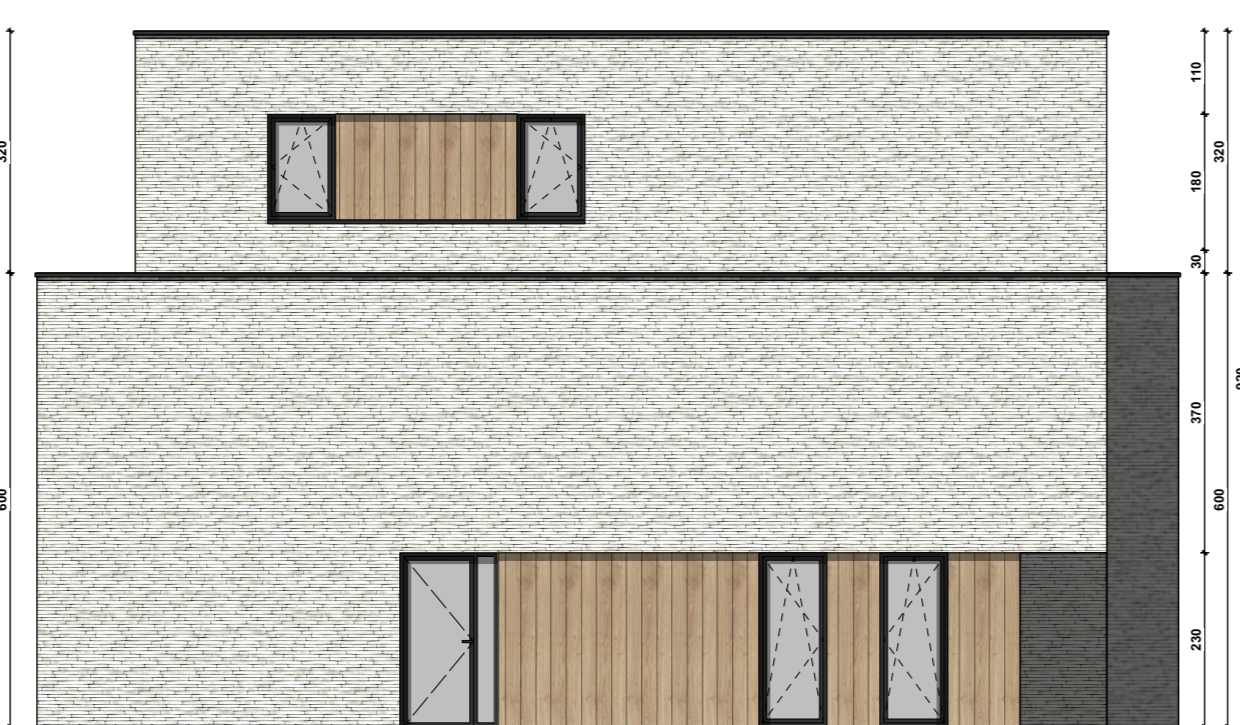

VOORGEVEL BLOK B
schaal 1/100

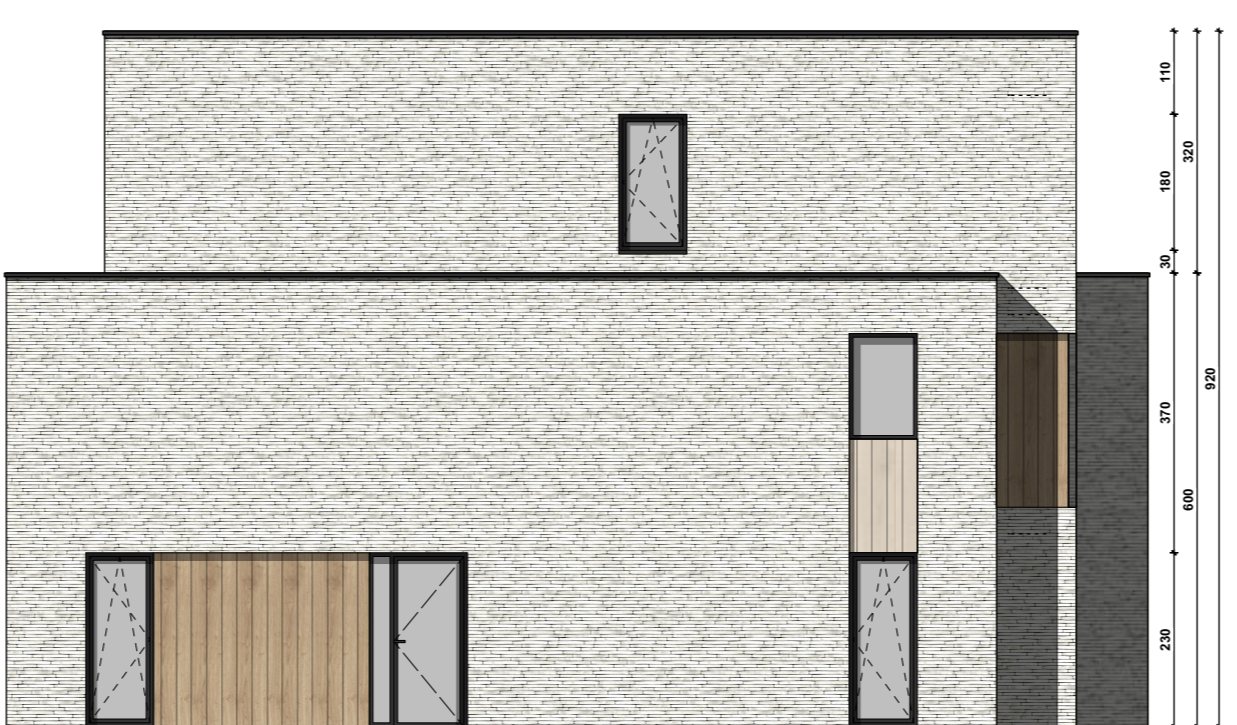

VOORGEVEL BLOK C
schaal 1/100

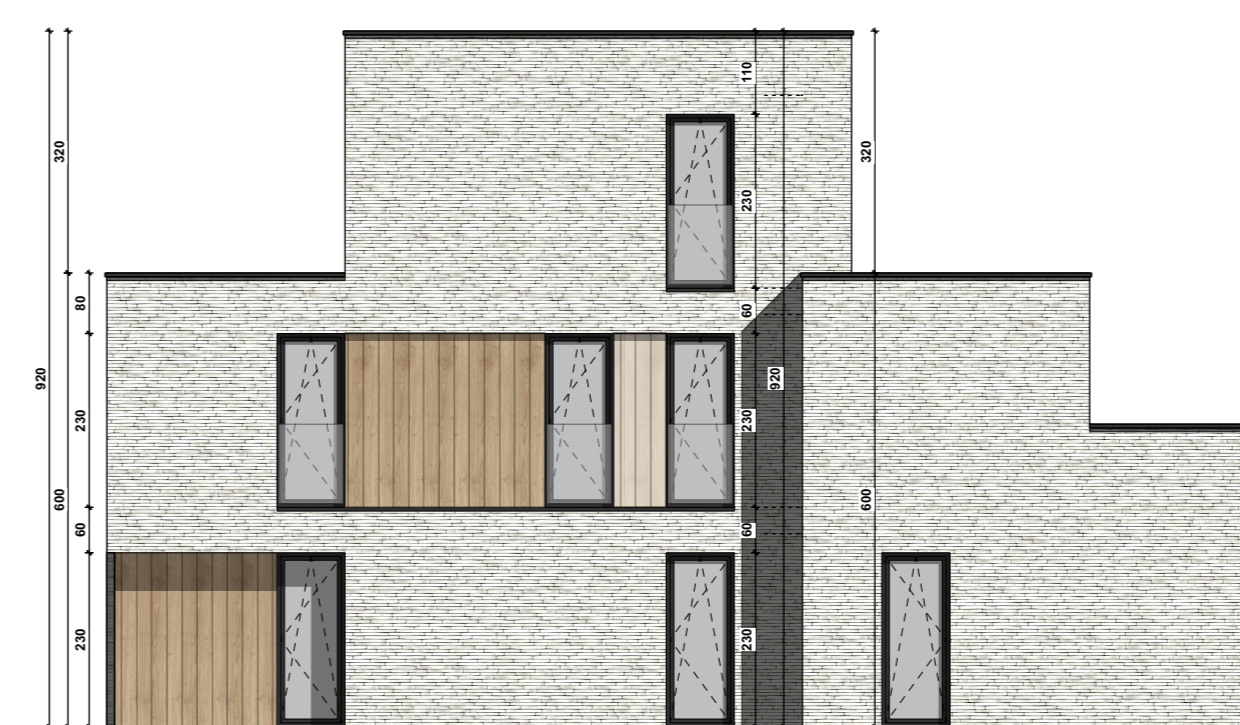


ZIJGEVEL RECHTS BLOK A
schaal 1/100




ZIJGEVEL LINKS BLOK A
schaal 1/100



ACHTERGEVEL BLOK C
schaal 1/100

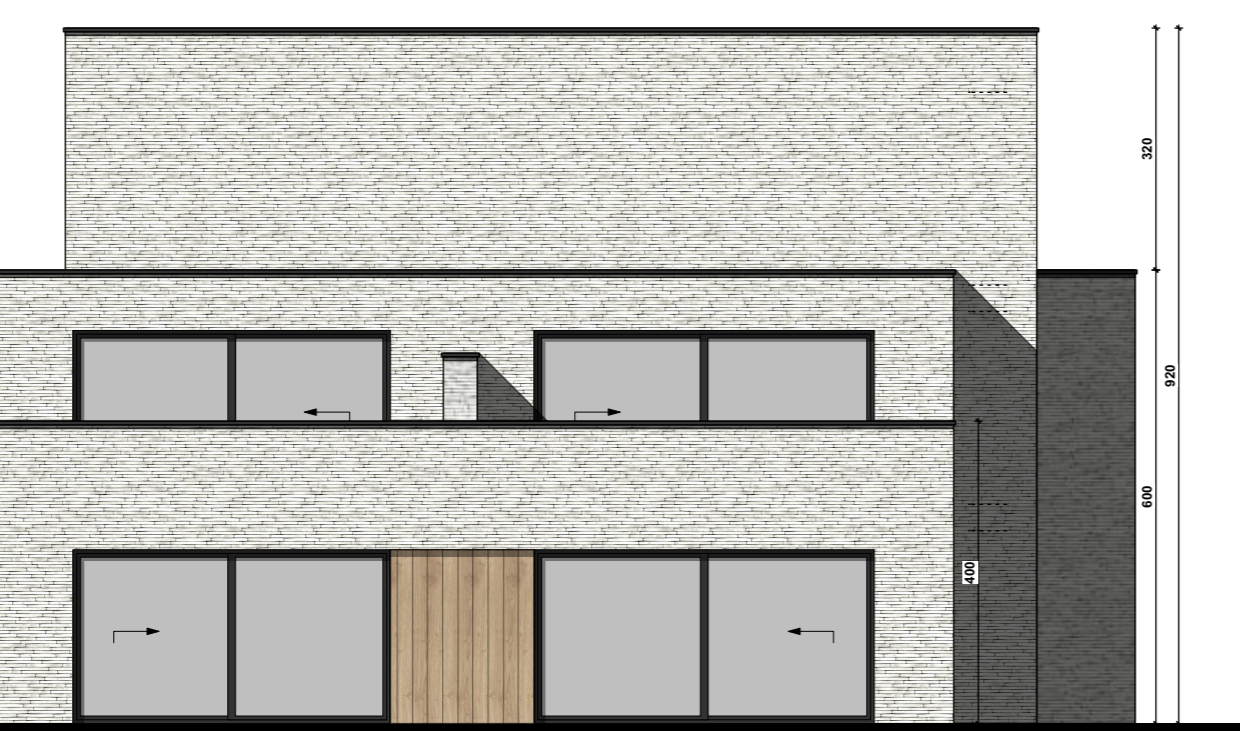

ACHTERGEVEL BLOK B
schaal 1/100

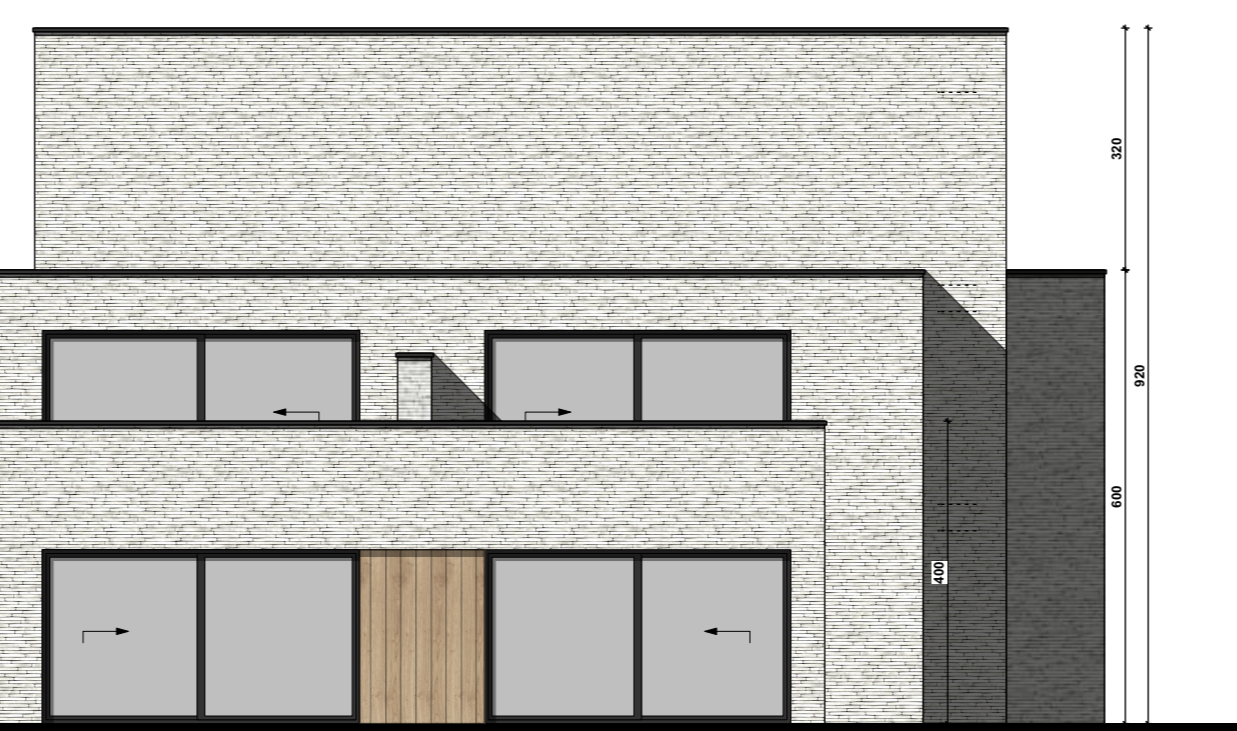

ACHTERGEVEL BLOK A
schaal 1/100



ZIJGEVEL RECHTS BLOK B
schaal 1/100




ZIJGEVEL LINKS BLOK B
schaal 1/100



ZIJGEVEL RECHTS BLOK C
schaal 1/100



ZIJGEVEL LINKS BLOK C
schaal 1/100

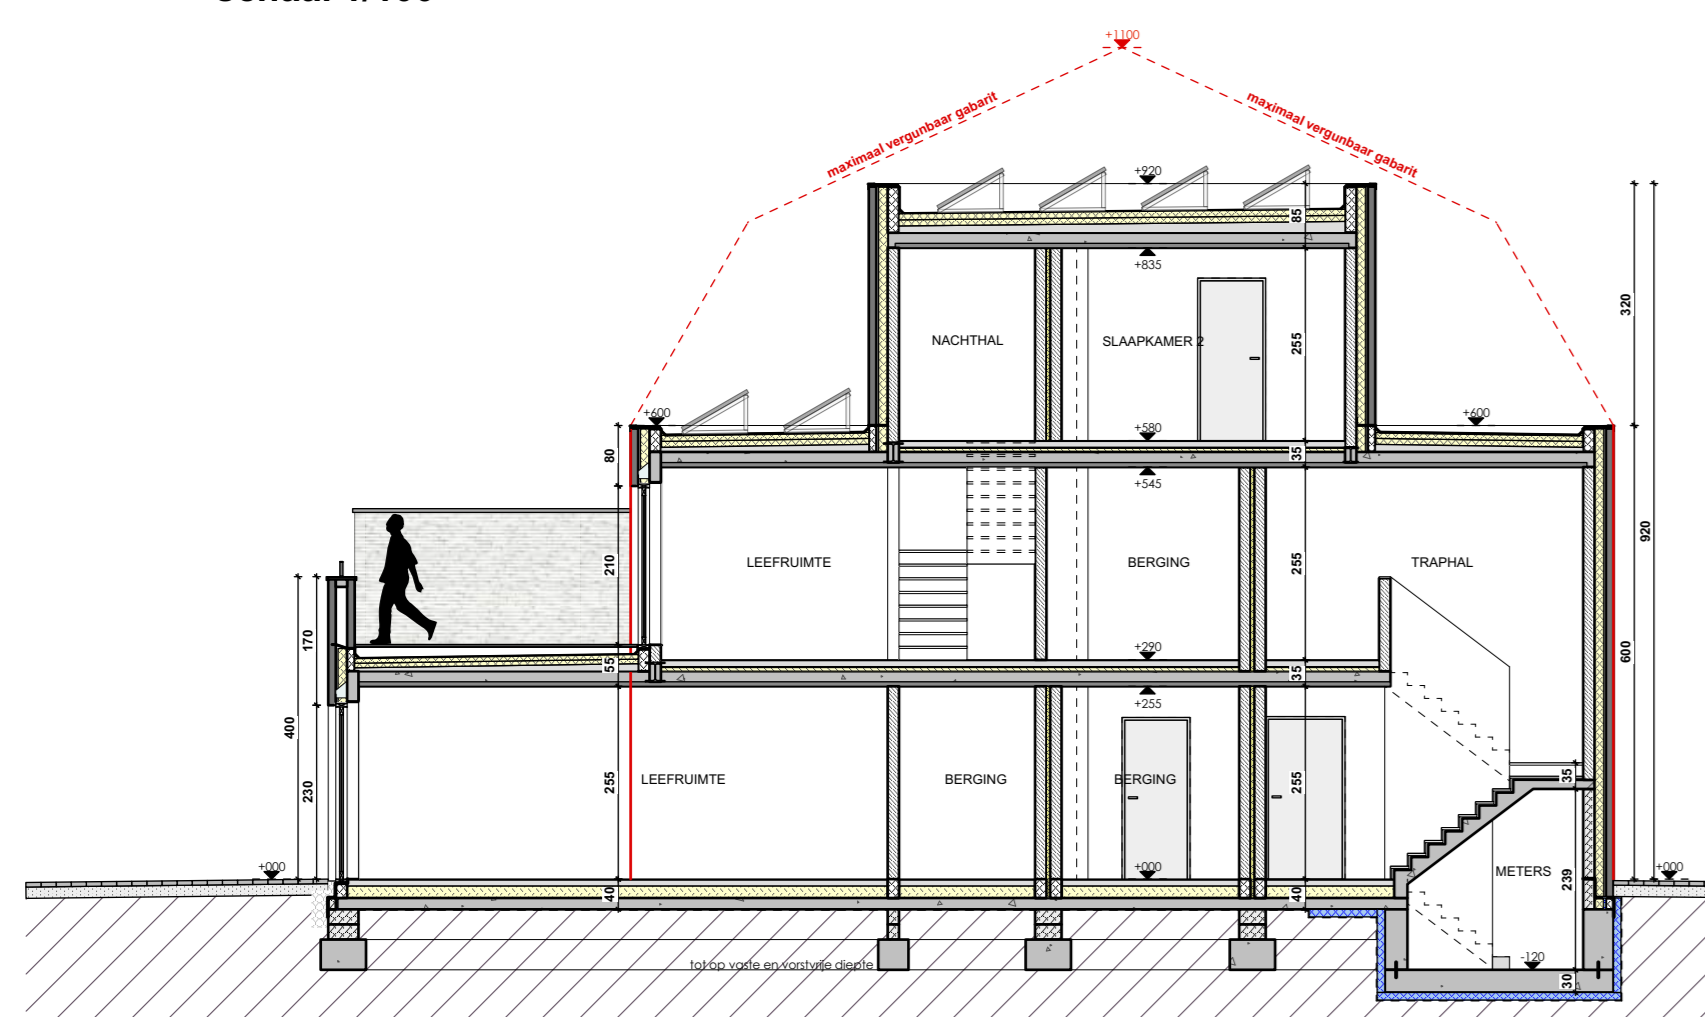

DOORSNEDE A-A
schaal 1/100